


A-1

FLOOR PLAN
 14' WIDE PLAN
 1 BEDROOM, 1 BATH
 670 SF
 SCALE: 1/8" = 1'-0"


SOME LOTS MAY ALLOW A WIDER VERSION OF THE PLAN WITH MORE GENEROUS SIZED ROOMS. ADD 124 SF

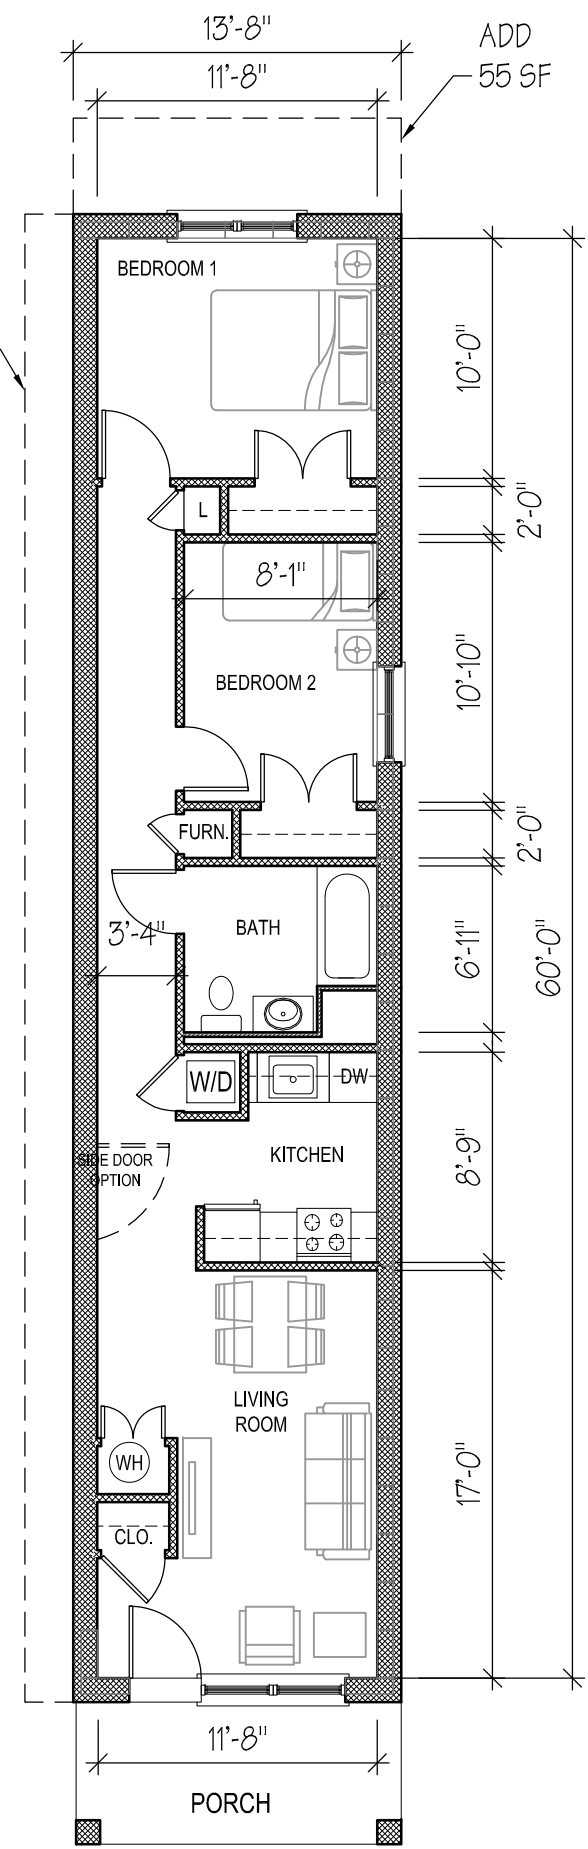

A-2

FLOOR PLAN
 14' WIDE PLAN
 2 BEDROOM, 1 BATH
 847 SF
 SCALE: 1/8" = 1'-0"


SOME LOTS MAY ALLOW A WIDER VERSION OF THE PLAN WITH MORE GENEROUS SIZED ROOMS.
ADD 108 SF

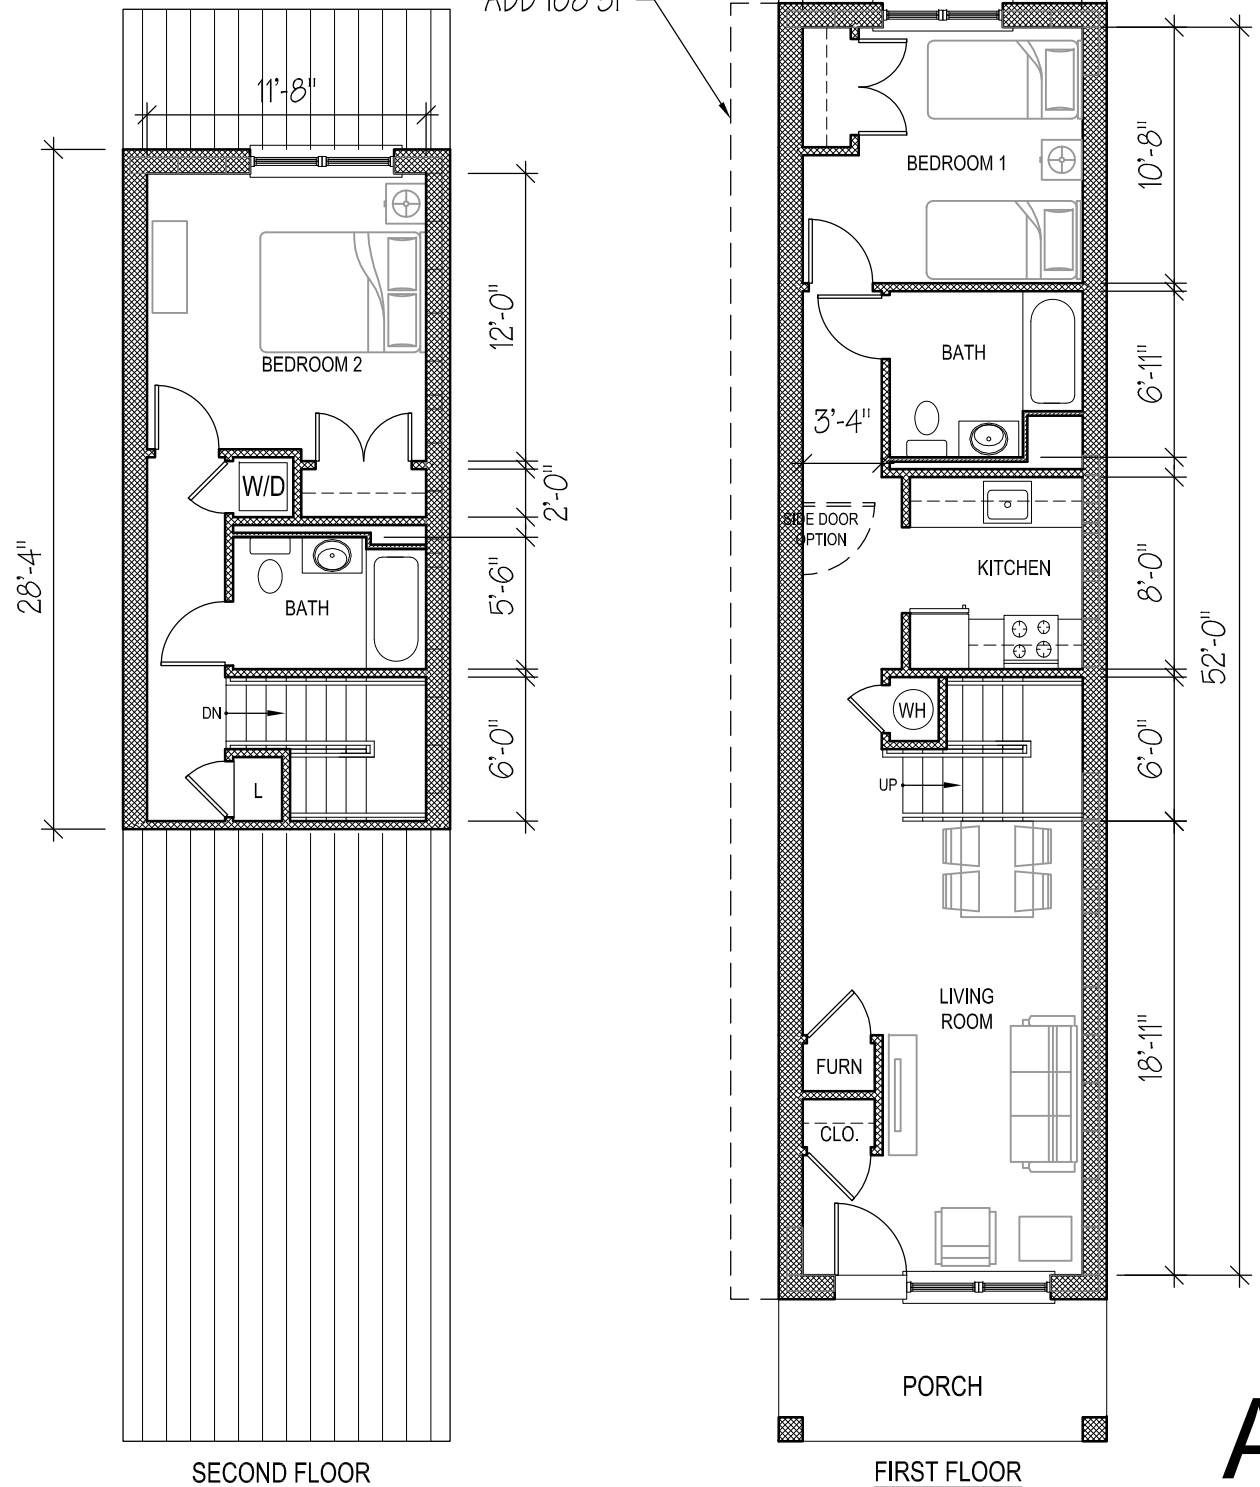

A-3


FLOOR PLAN
14' WIDE PLAN
2 BEDROOM, 2 BATH
1124 SF
SCALE: 1/8" = 1'-0"

SOME LOTS MAY ALLOW A WIDER VERSION OF THE PLAN WITH MORE GENEROUS SIZED ROOMS.
ADD 112 SF

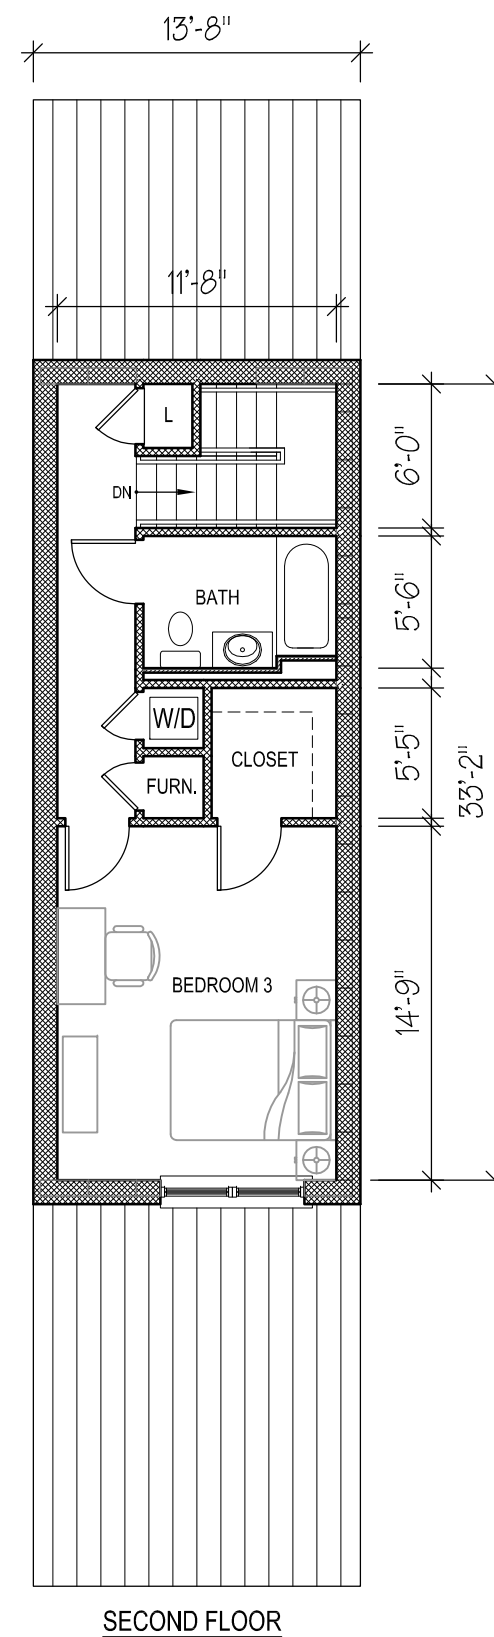

SECOND FLOOR

2 STORY

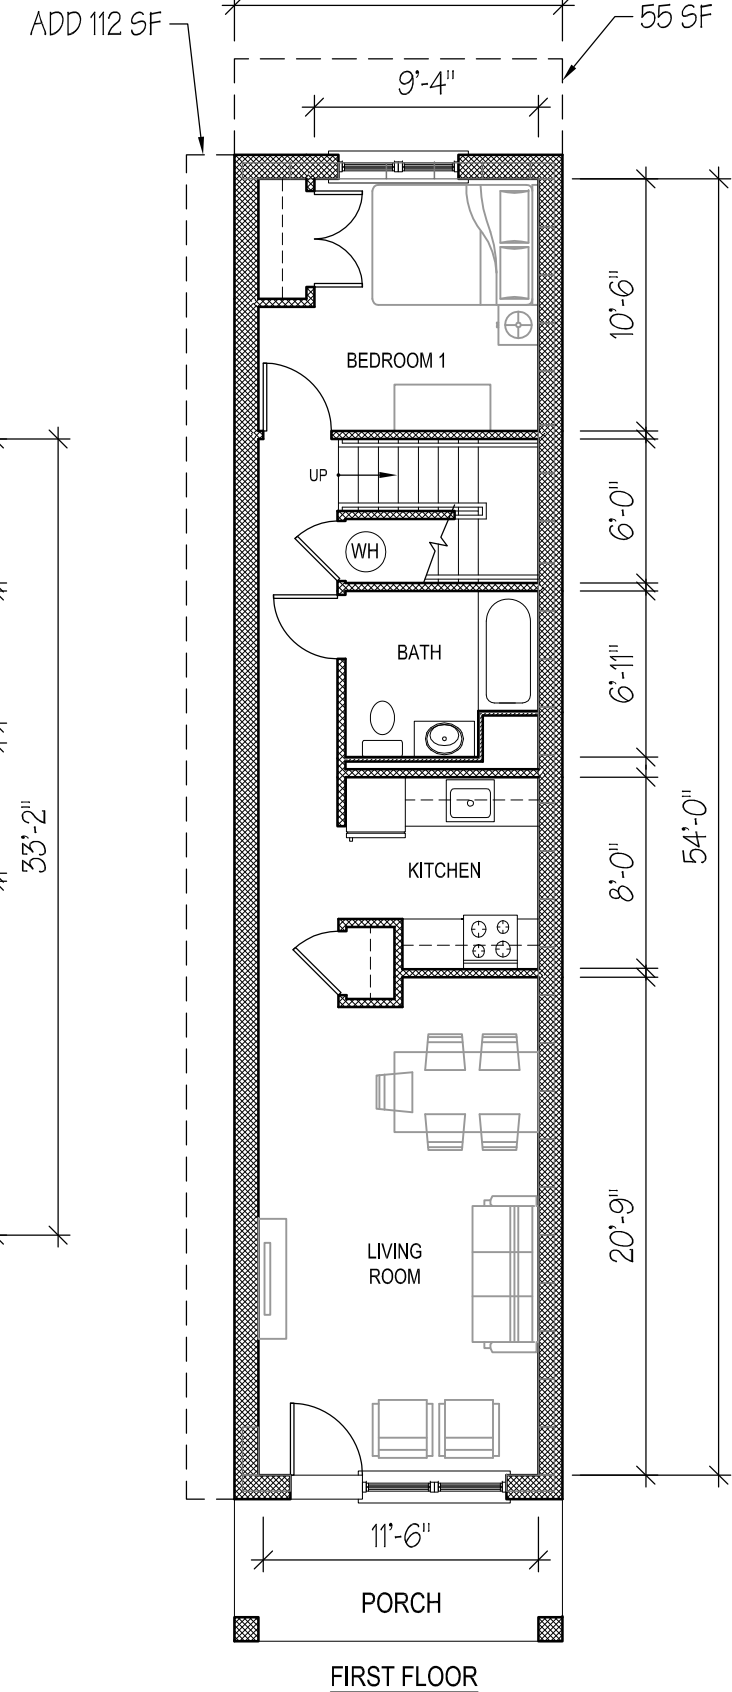

FIRST FLOOR


PRELIMINARY PROTOTYPE

SEPTEMBER 12, 2013


A-4

FLOOR PLAN
14' WIDE PLAN
2 BEDROOM, 2 BATH
1235 SF
SCALE: 1/8" = 1'-0"

SOME LOTS MAY ALLOW A WIDER VERSION OF THE PLAN WITH MORE GENEROUS SIZED ROOMS.
ADD 112 SF

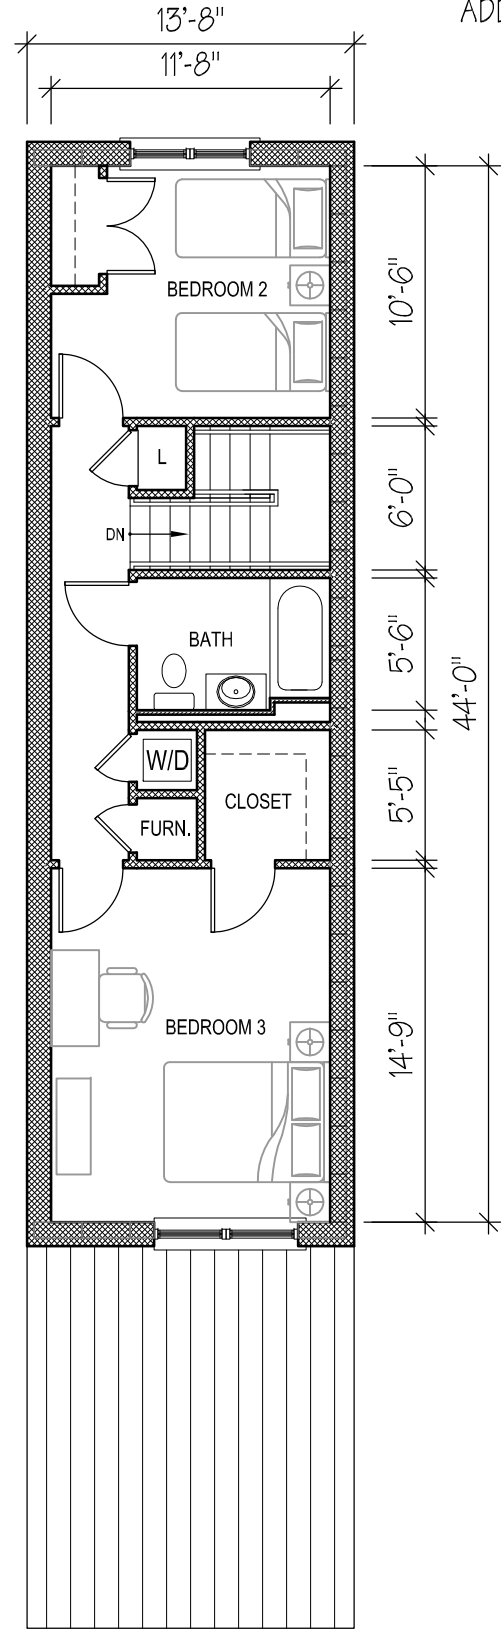

SECOND FLOOR

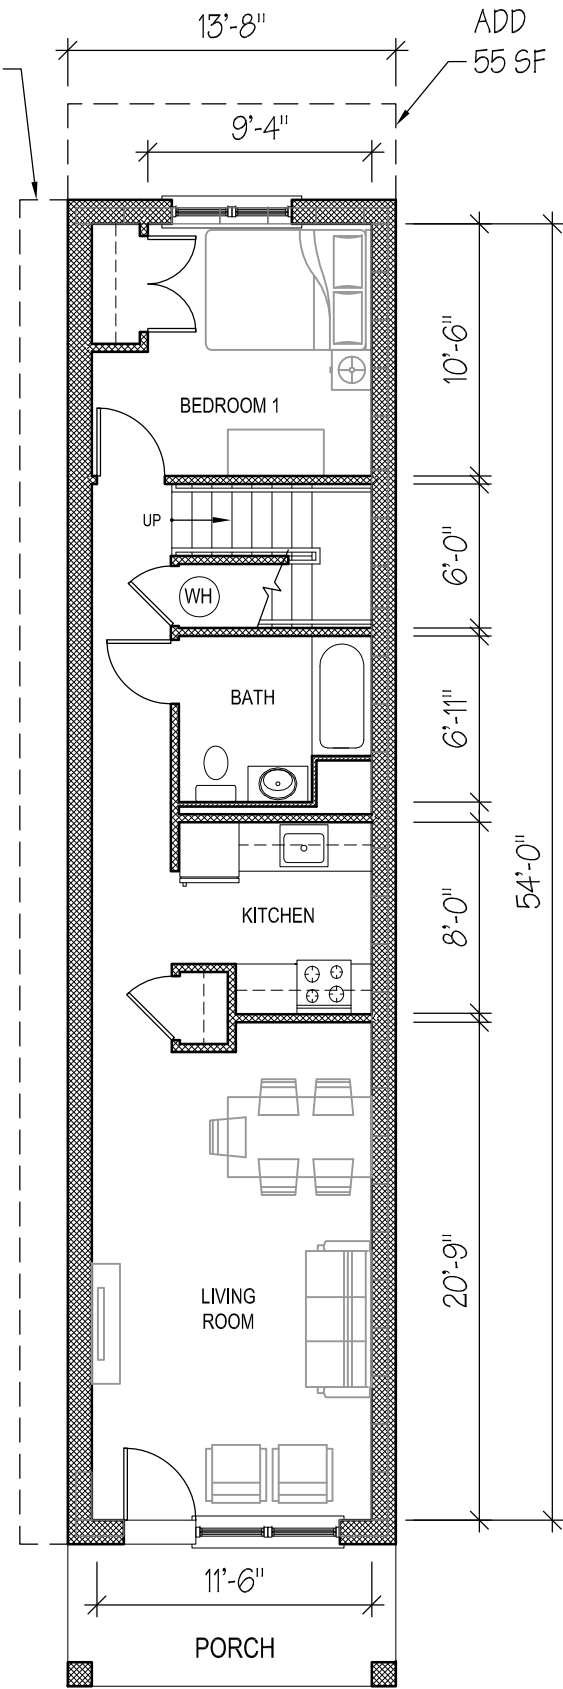

FIRST FLOOR


A-5


FLOOR PLAN
14' WIDE PLAN
2 BEDROOM, 2 BATH
1392 SF
SCALE: 1/8" = 1'-0"

2 STORY

PRELIMINARY PROTOTYPE


SEPTEMBER 12, 2013

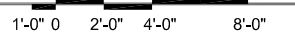

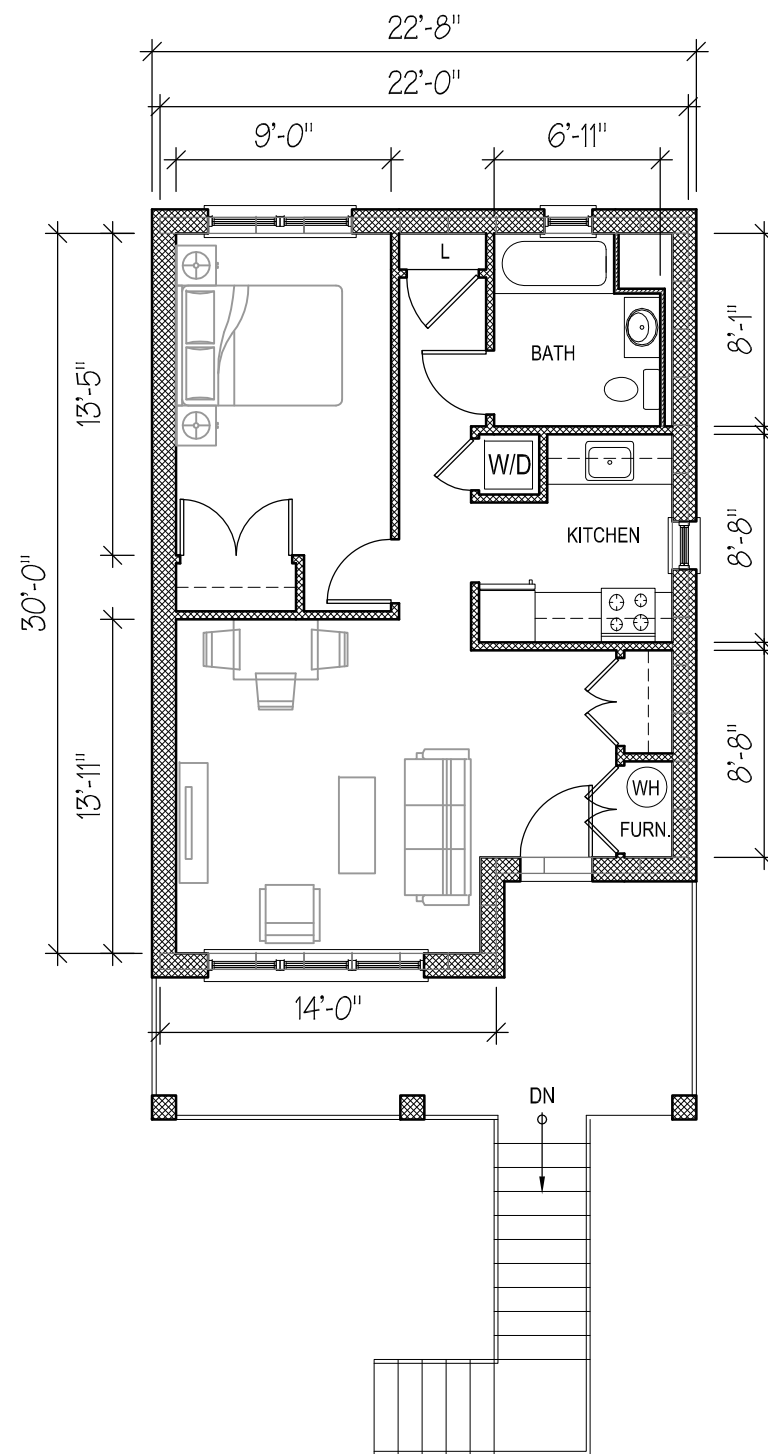


B-1


FLOOR PLAN
 23'± WIDE PLAN
 1 BEDROOM, 1 BATH
 693 SF
 SCALE: 1/8" = 1'-0"

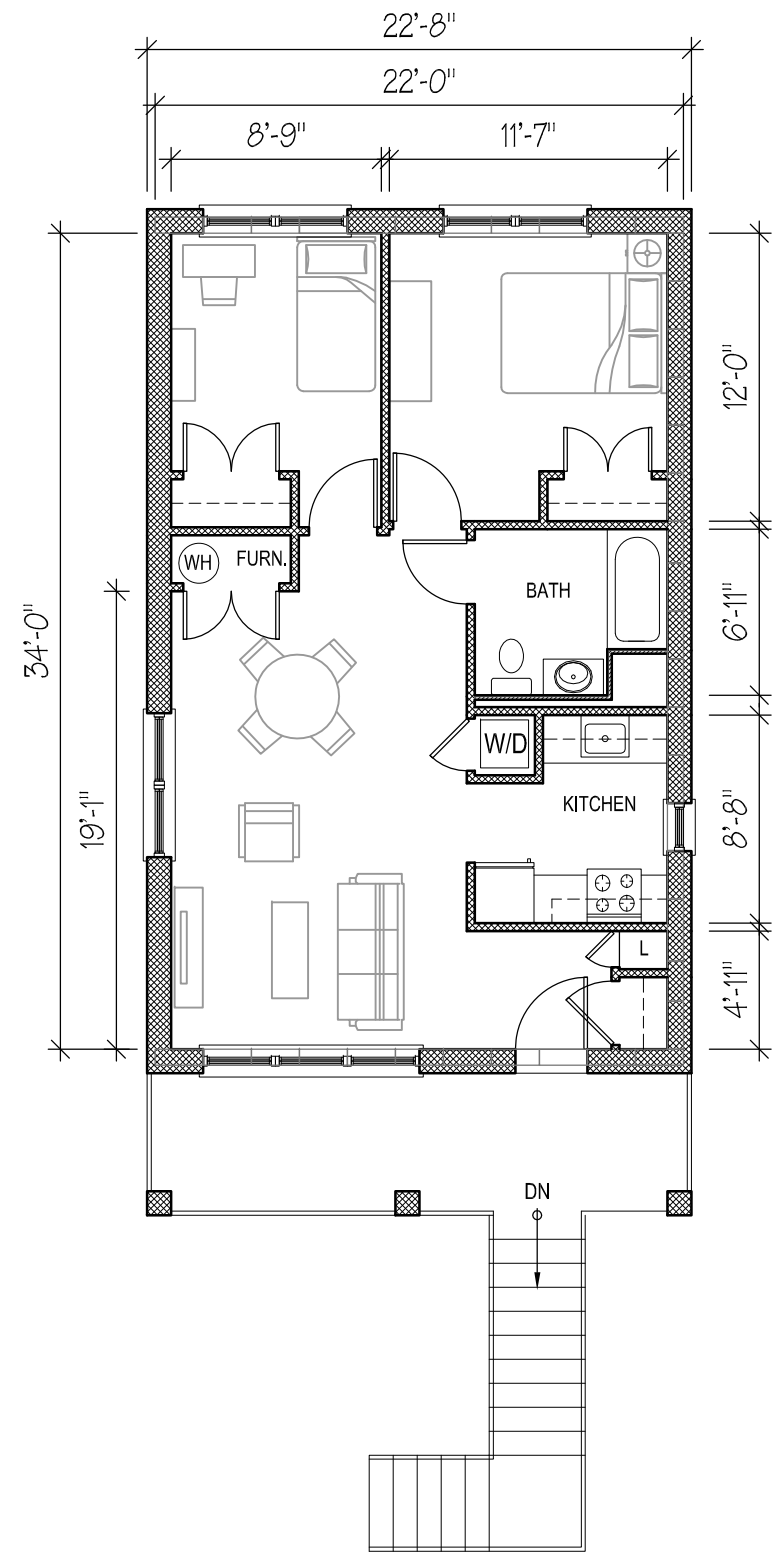

B-2
 FLOOR PLAN
 23'± WIDE PLAN
 2 BEDROOM, 1 BATH
 816 SF
 SCALE: 1/8" = 1'-0"

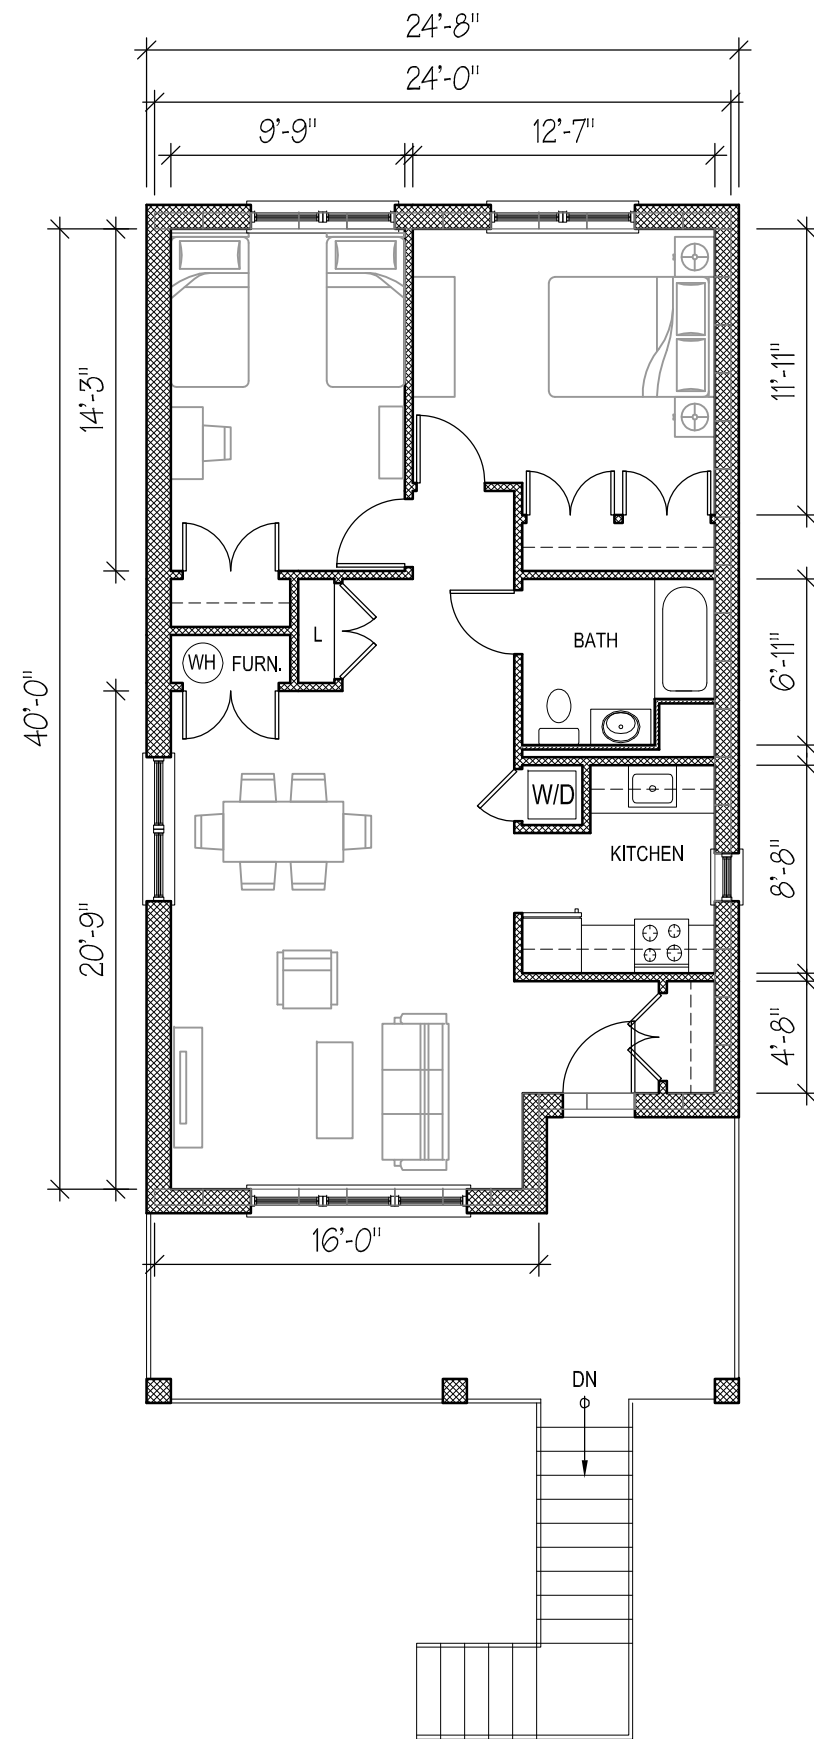

B-3
 FLOOR PLAN
 25' WIDE PLAN
 2 BEDROOM, 1 BATH
 1,004 SF
 SCALE: 1/8" = 1'-0"

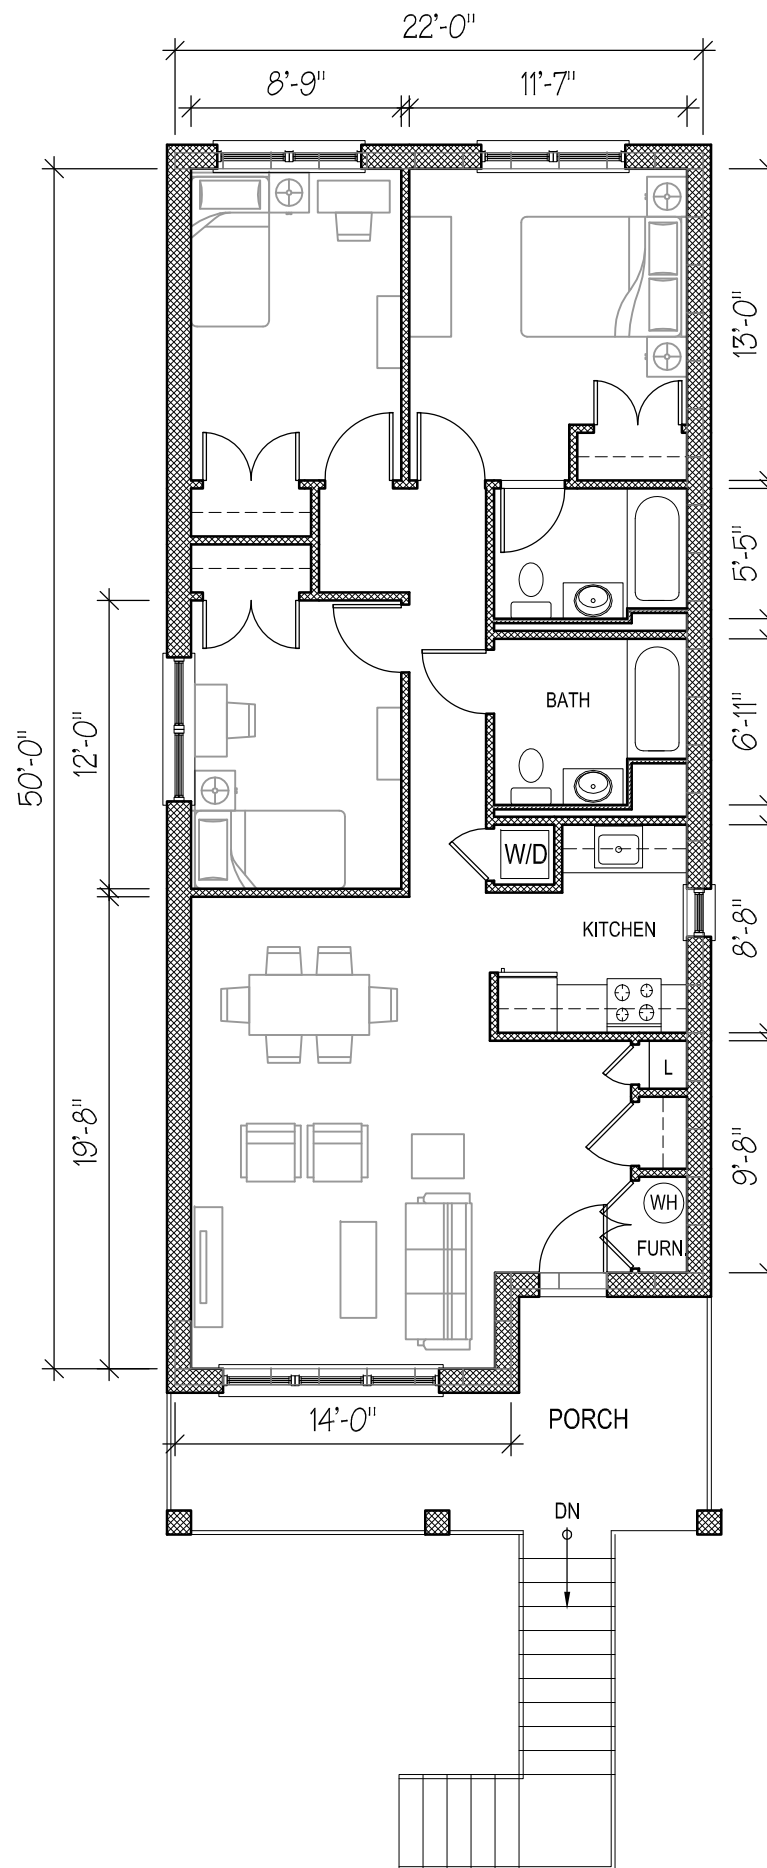

B-4

FLOOR PLAN
 23'± WIDE PLAN
 3 BEDROOM, 2 BATH
 1,147 SF
 SCALE: 1/8" = 1'-0"

1 STORY

PRELIMINARY PROTOTYPE

SEPTEMBER 12, 2013

